


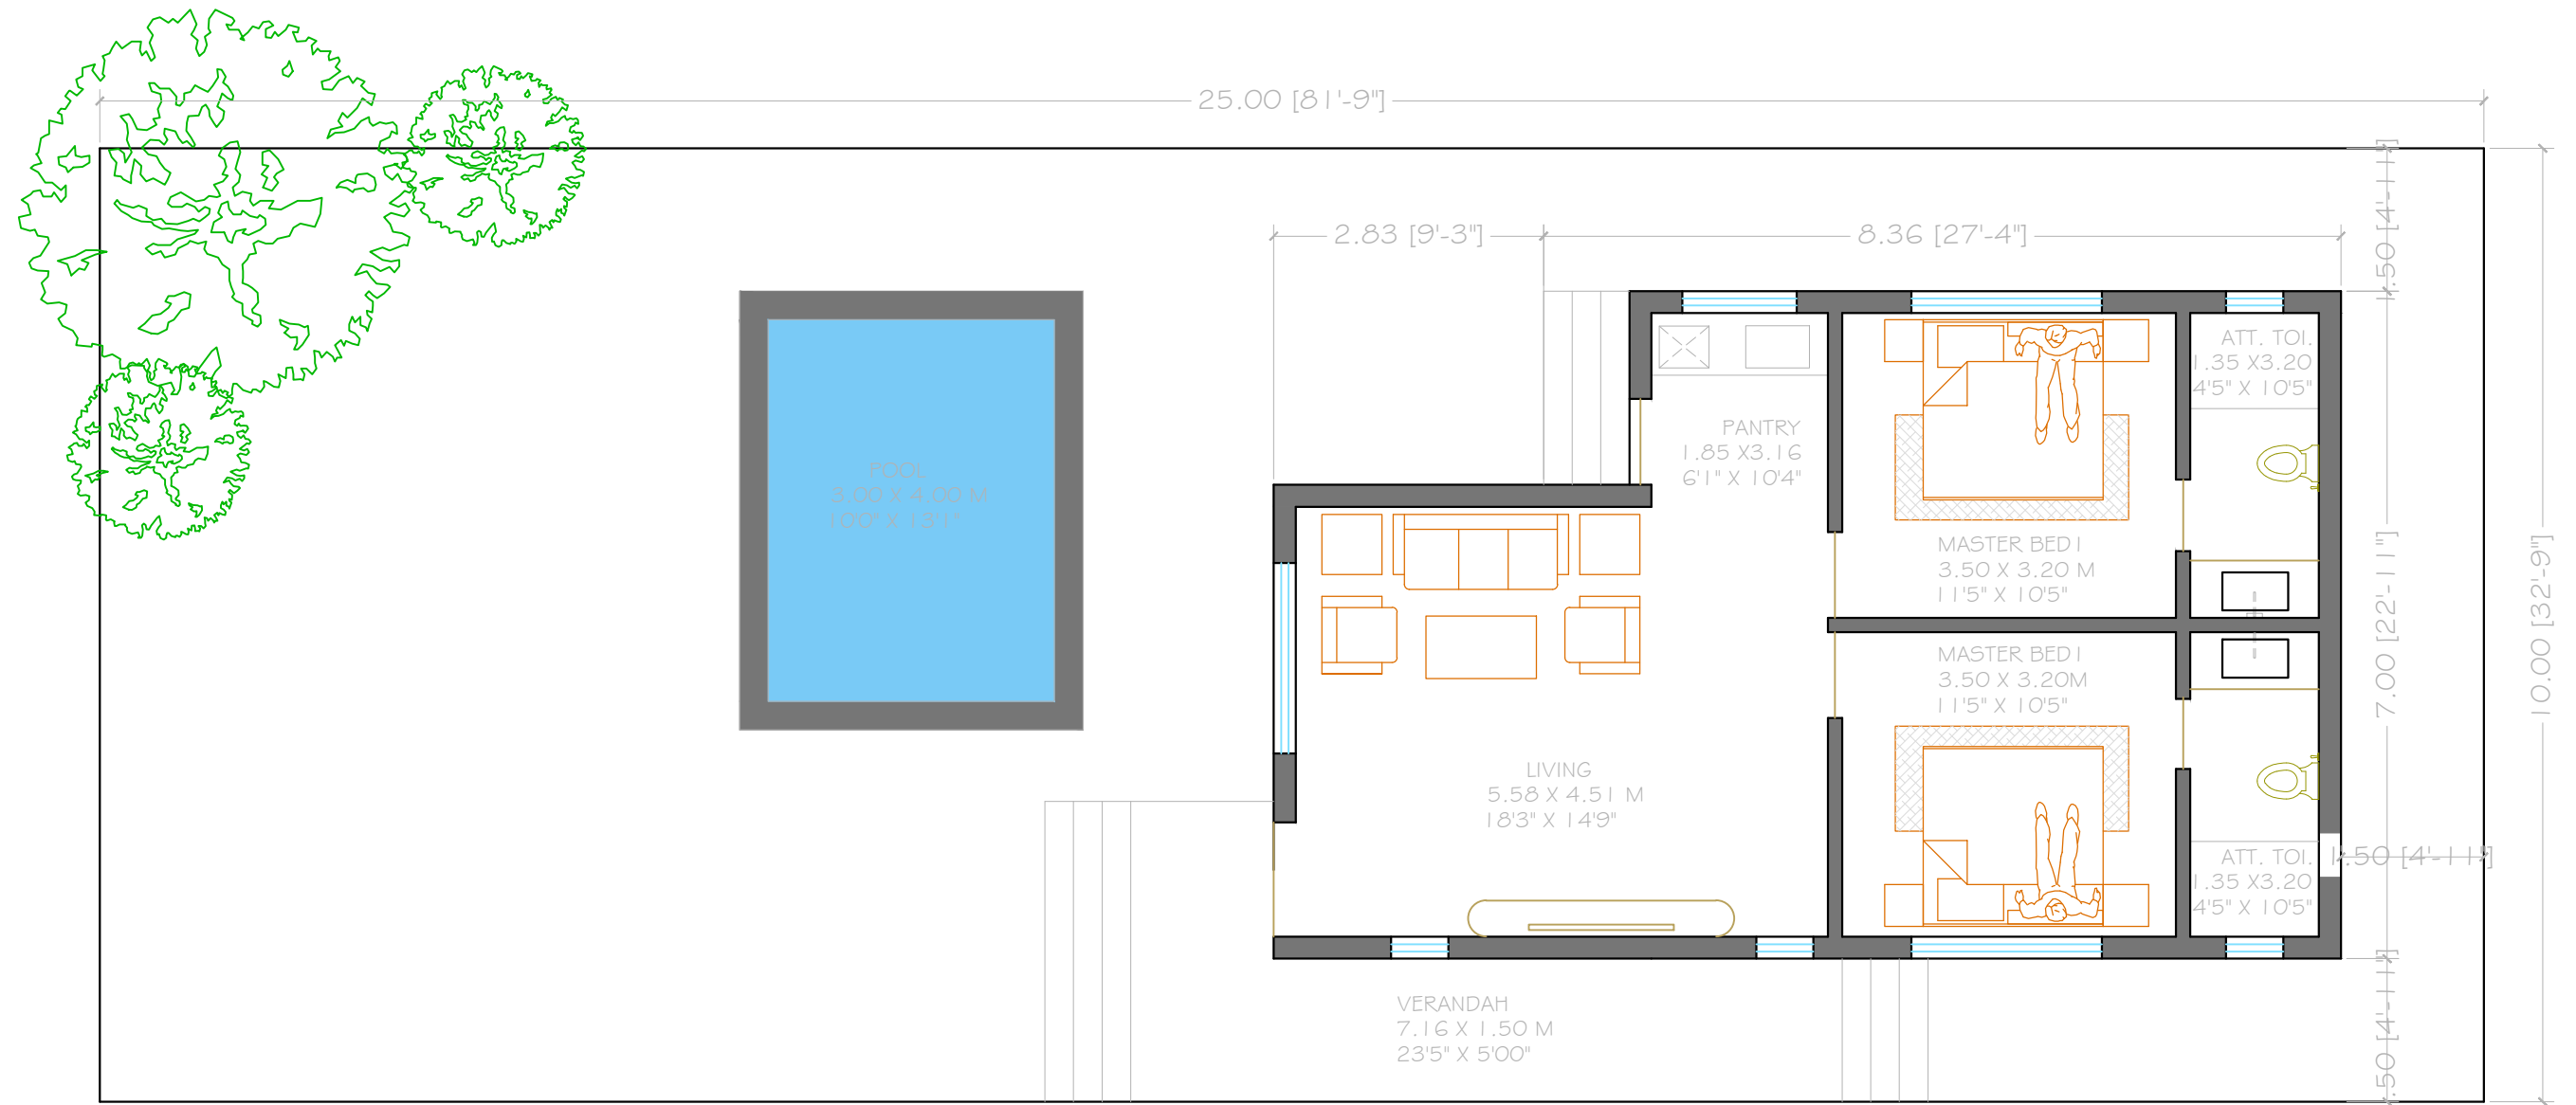

GROUND FLOOR

CONCEPTUAL DRG OF
2BHK FARMHOUSE
FOR WISDOM ASSETS

The KK Architects

9, Urvashi Apt., Shreerang nagar,
Gangapur Road, Nashik. 422013.

SCALE : 1:100

Date : 02/02/2026

Er. Kalpesh R. Khairnar.
Ar. Namrata K. Khairnar.

CONTACT: 8600836884.



THE KK ARCHITECTS
WE DESIGN YOUR DREAMS